



**CAHIER TECHNIQUE
OBSERVATOIRE**



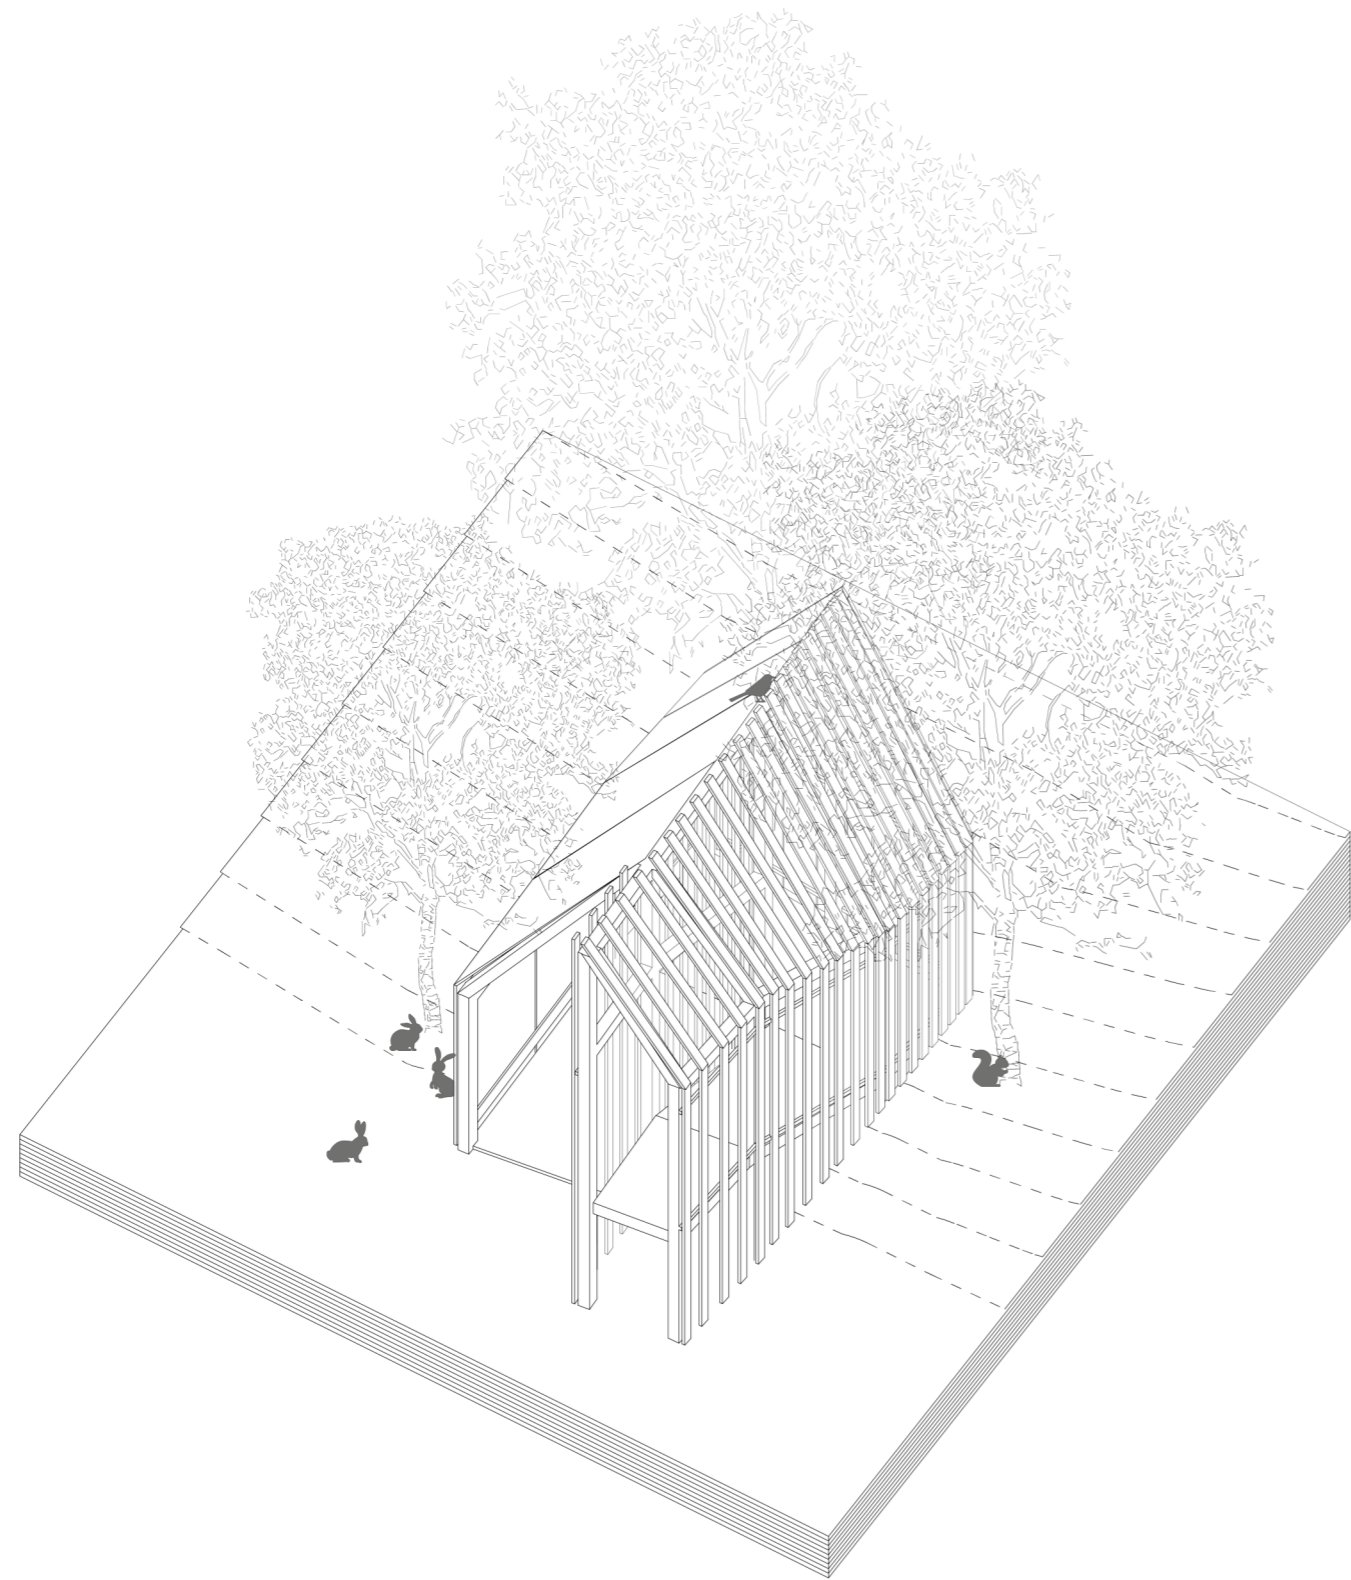


AXOMETRIE

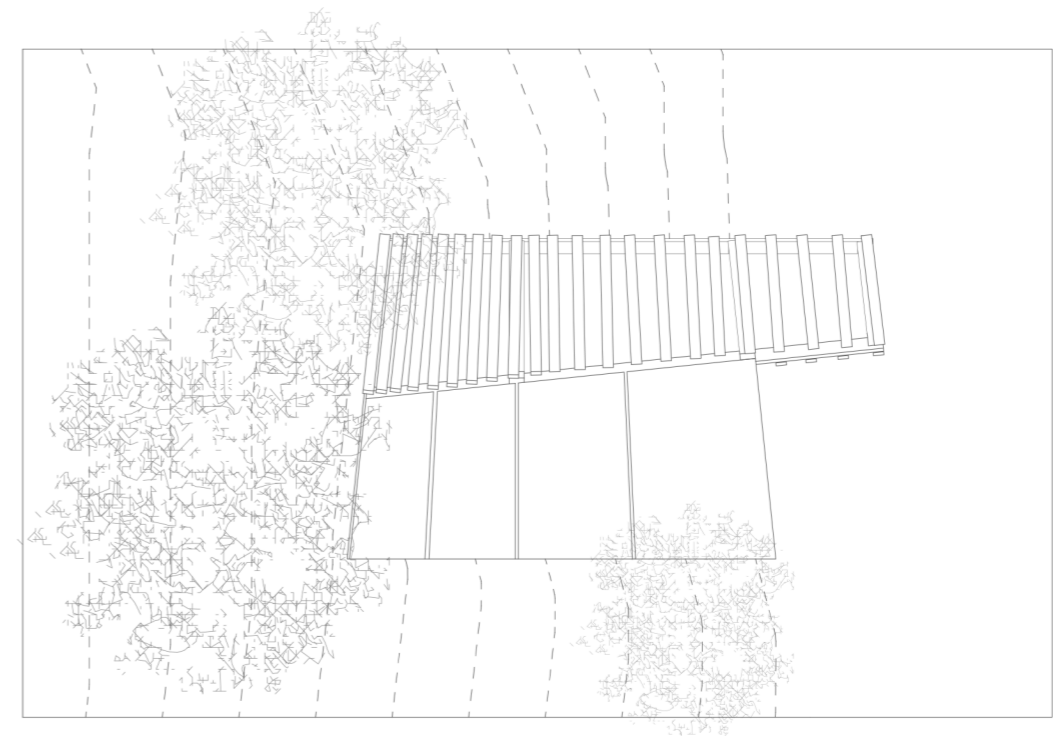


PLAN MASSE 1/50


PLAN 1/50

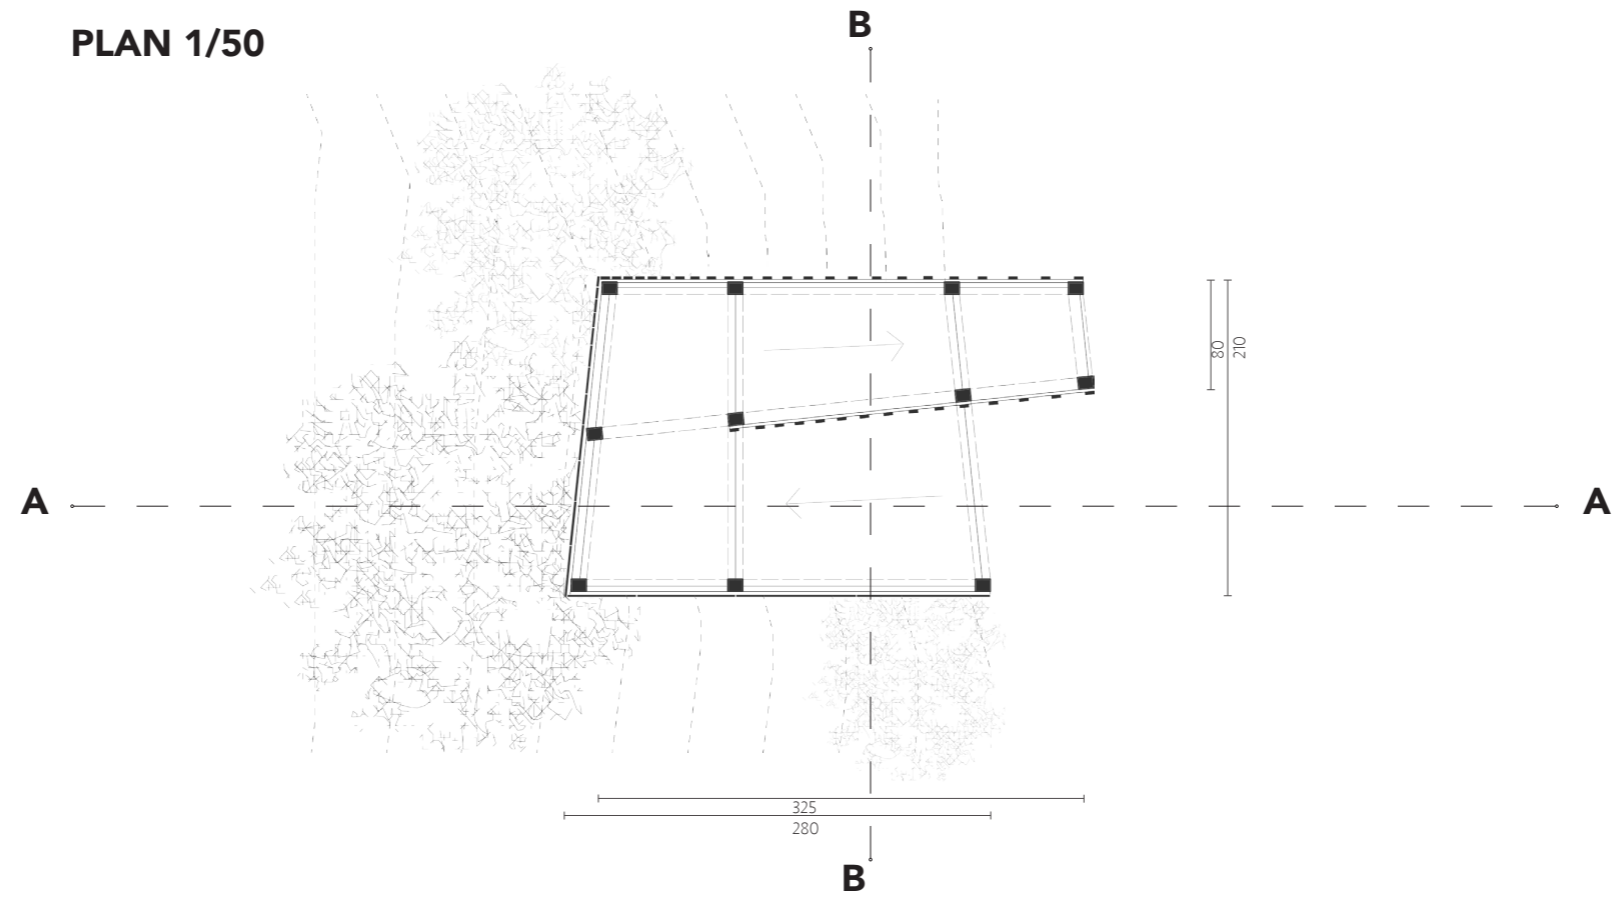


COUPE AA 1/50

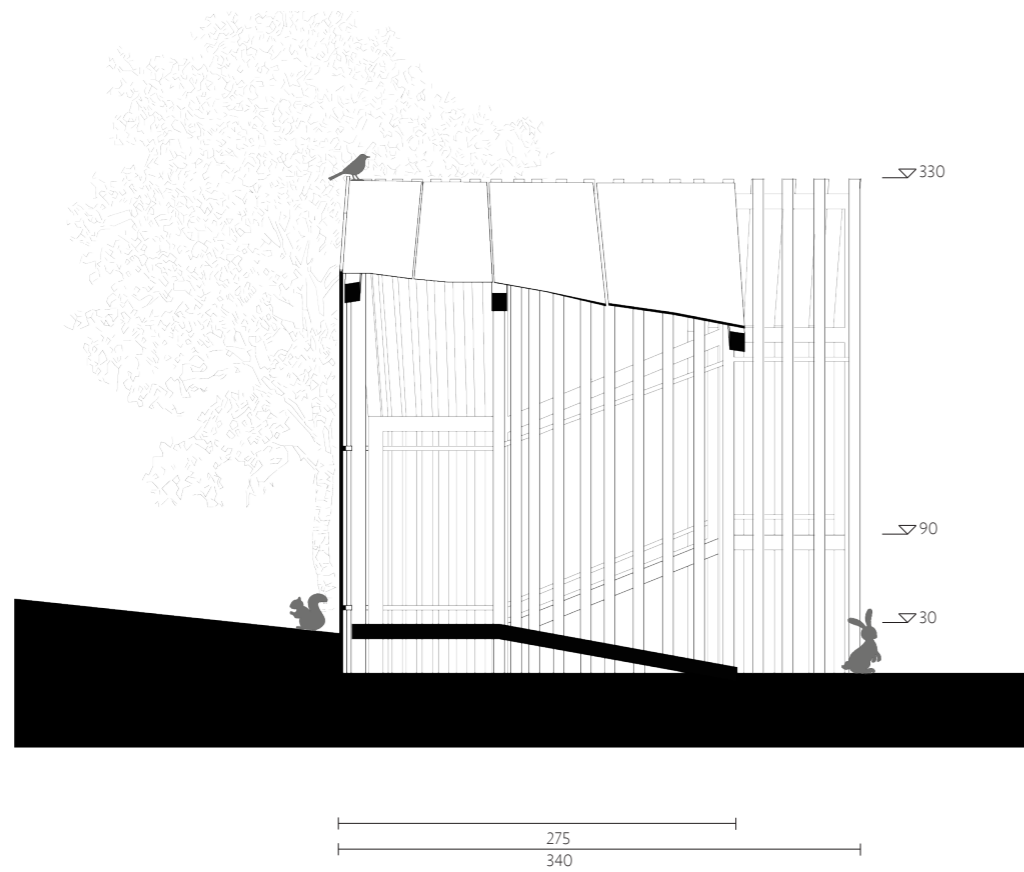


COUPE BB 1/50

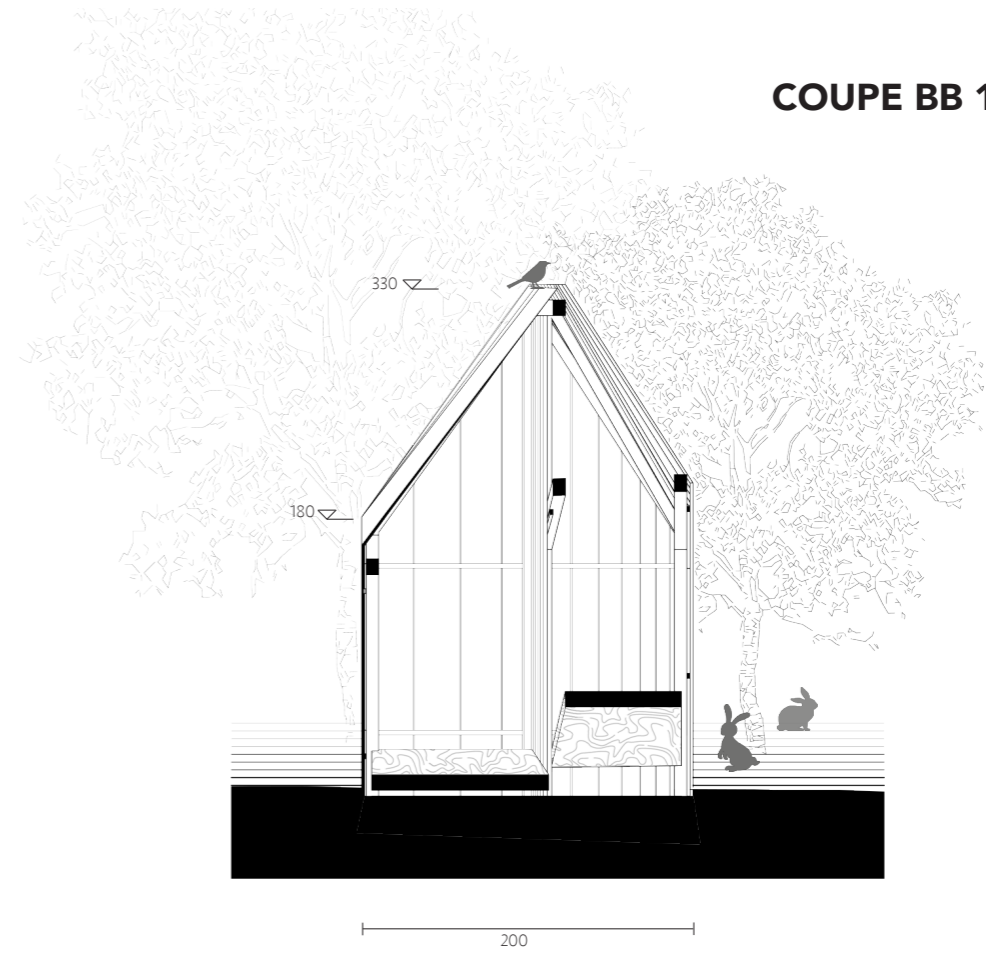


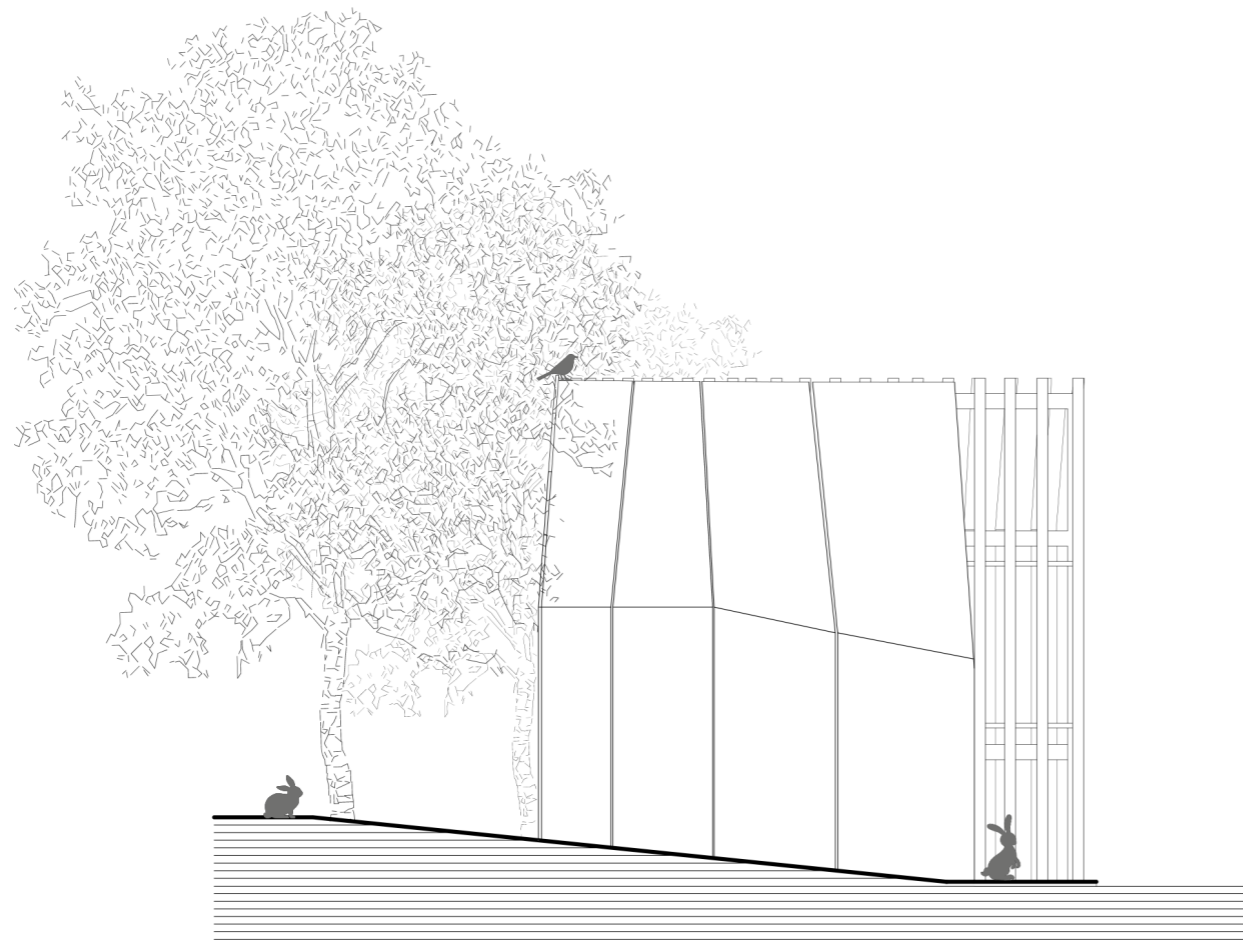


ELEVATION EST 1/50

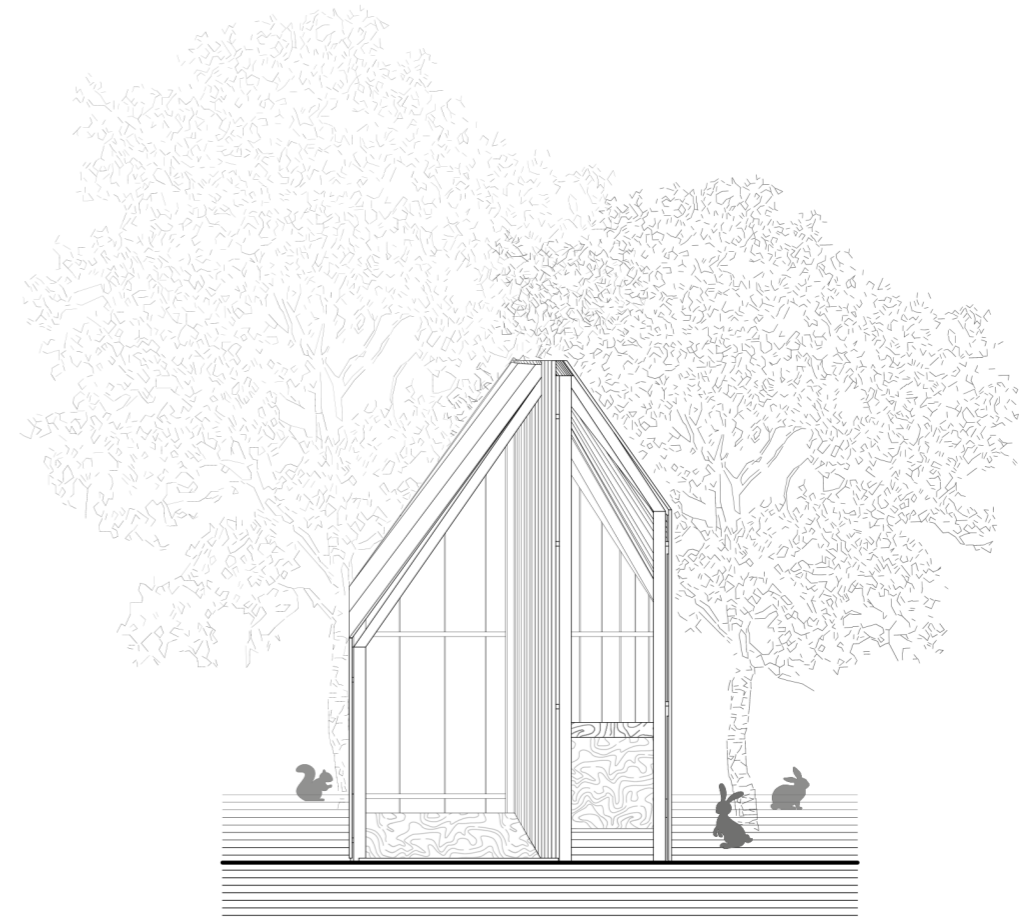

ELEVATION NORD 1/50

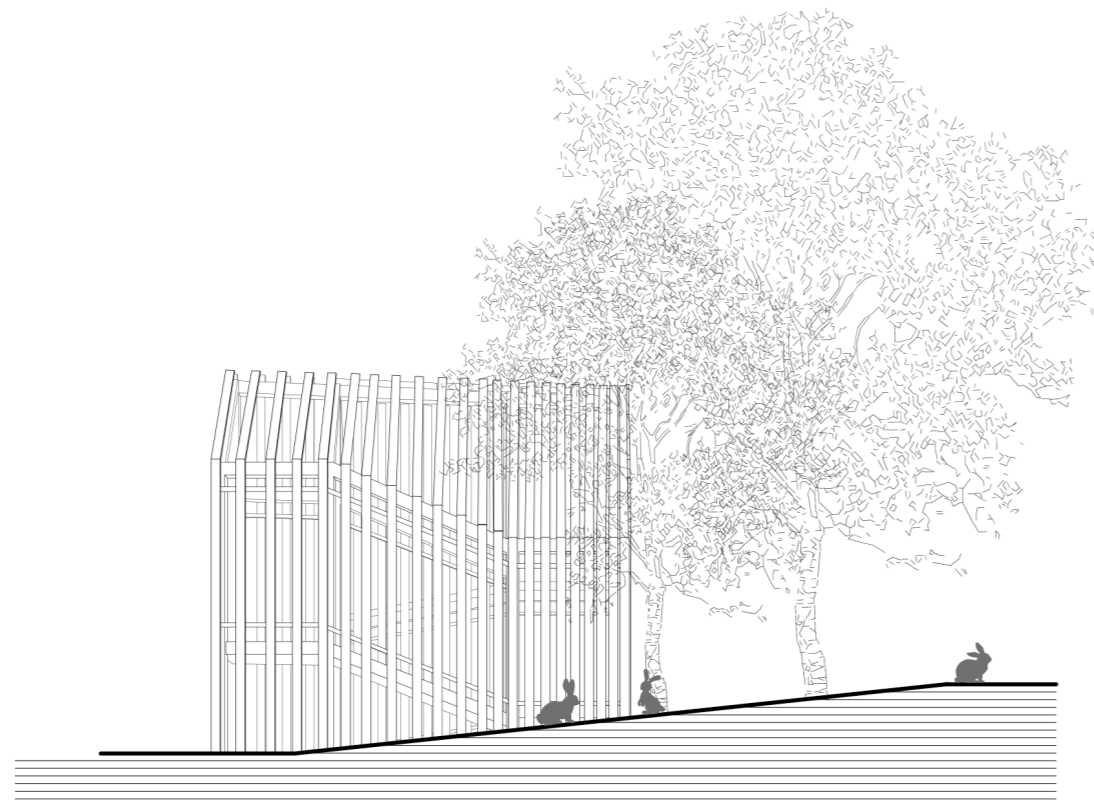


ELEVATION OUEST 1/50

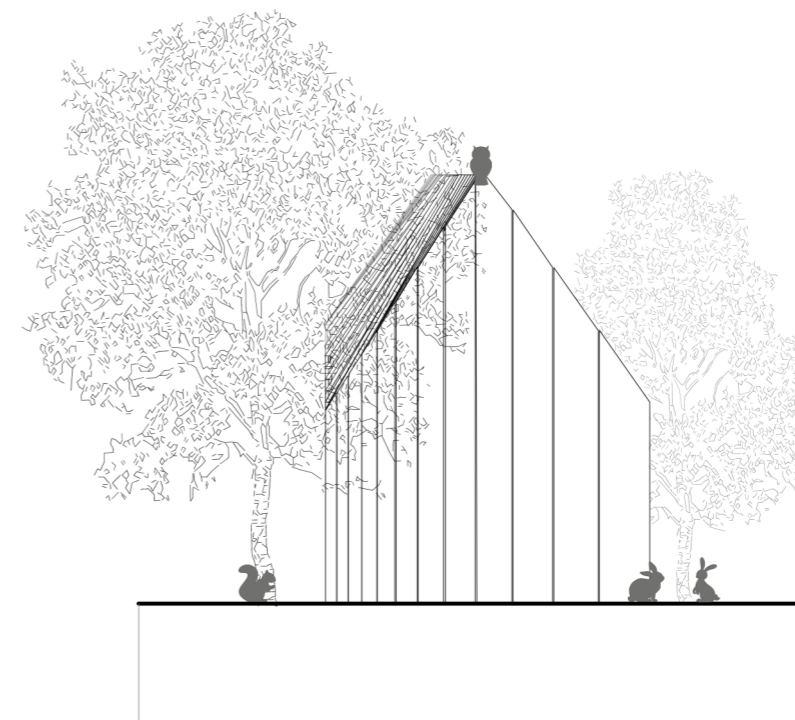

ELEVATION SUD 1/50

SCHEMAS CONSTRUCTIF


CABANE CONCU A PARTIR DU BOIS DISPONIBLE A LA SCIERIE CAVAGNON

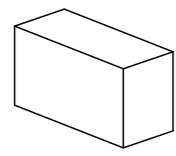

POTEAUX/POUTRES


10x 80|10|4000 MM

4x 80|10|3000 MM

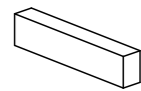

TASSEAUX

9x 27|40|4000 MM

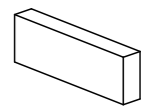

LAMELLES

20x 27|60|4000 MM

16x 27|60|3500 MM



PLANCHES

1x 27|2200|3400 MM

1x 27|2900|1900 MM

1x 27|2900|2400 MM

1x 100|2000|3400 MM

